

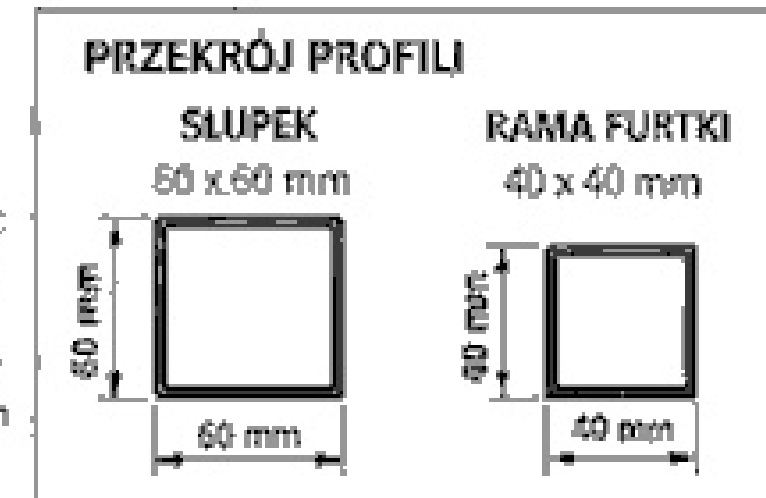


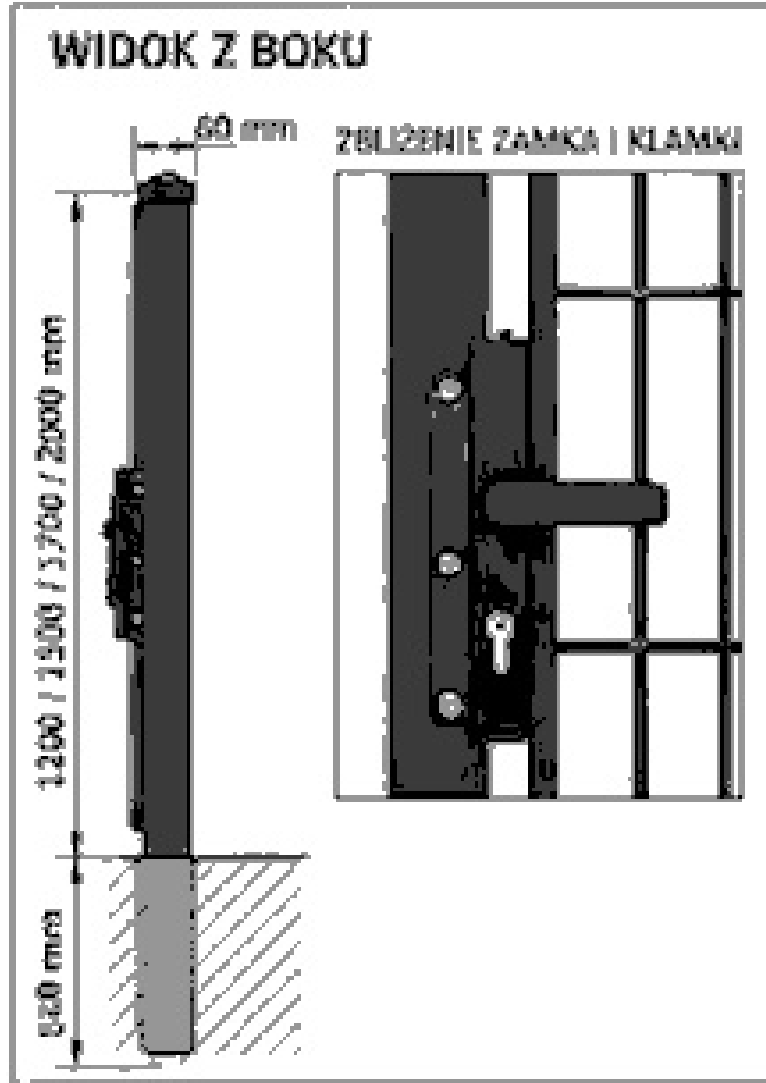

WYMIARY FURTKI	1000 x 1200 mm	1000 x 1500 mm	1000 x 1700 mm	1000 x 2000 mm
Szerokość światła przejścia	1000 mm	1000 mm	1000 mm	1000 mm
Wysokość furty	1200 mm	1500 mm	1700 mm	2000 mm
Szerokość słupka	60 x 60 mm	60 x 60 mm	60 x 60 mm	60 x 60 mm
Rama furty	40 x 40 mm	40 x 40 mm	40 x 40 mm	40 x 40 mm
Wypełnienie (panel 2D)	oczeko 50 x 200 mm	oczeko 50 x 200 mm	oczeko 50 x 200 mm	oczeko 50 x 200 mm
Głębokość osadzenia słupka	50 mm	50 mm	50 mm	50 mm

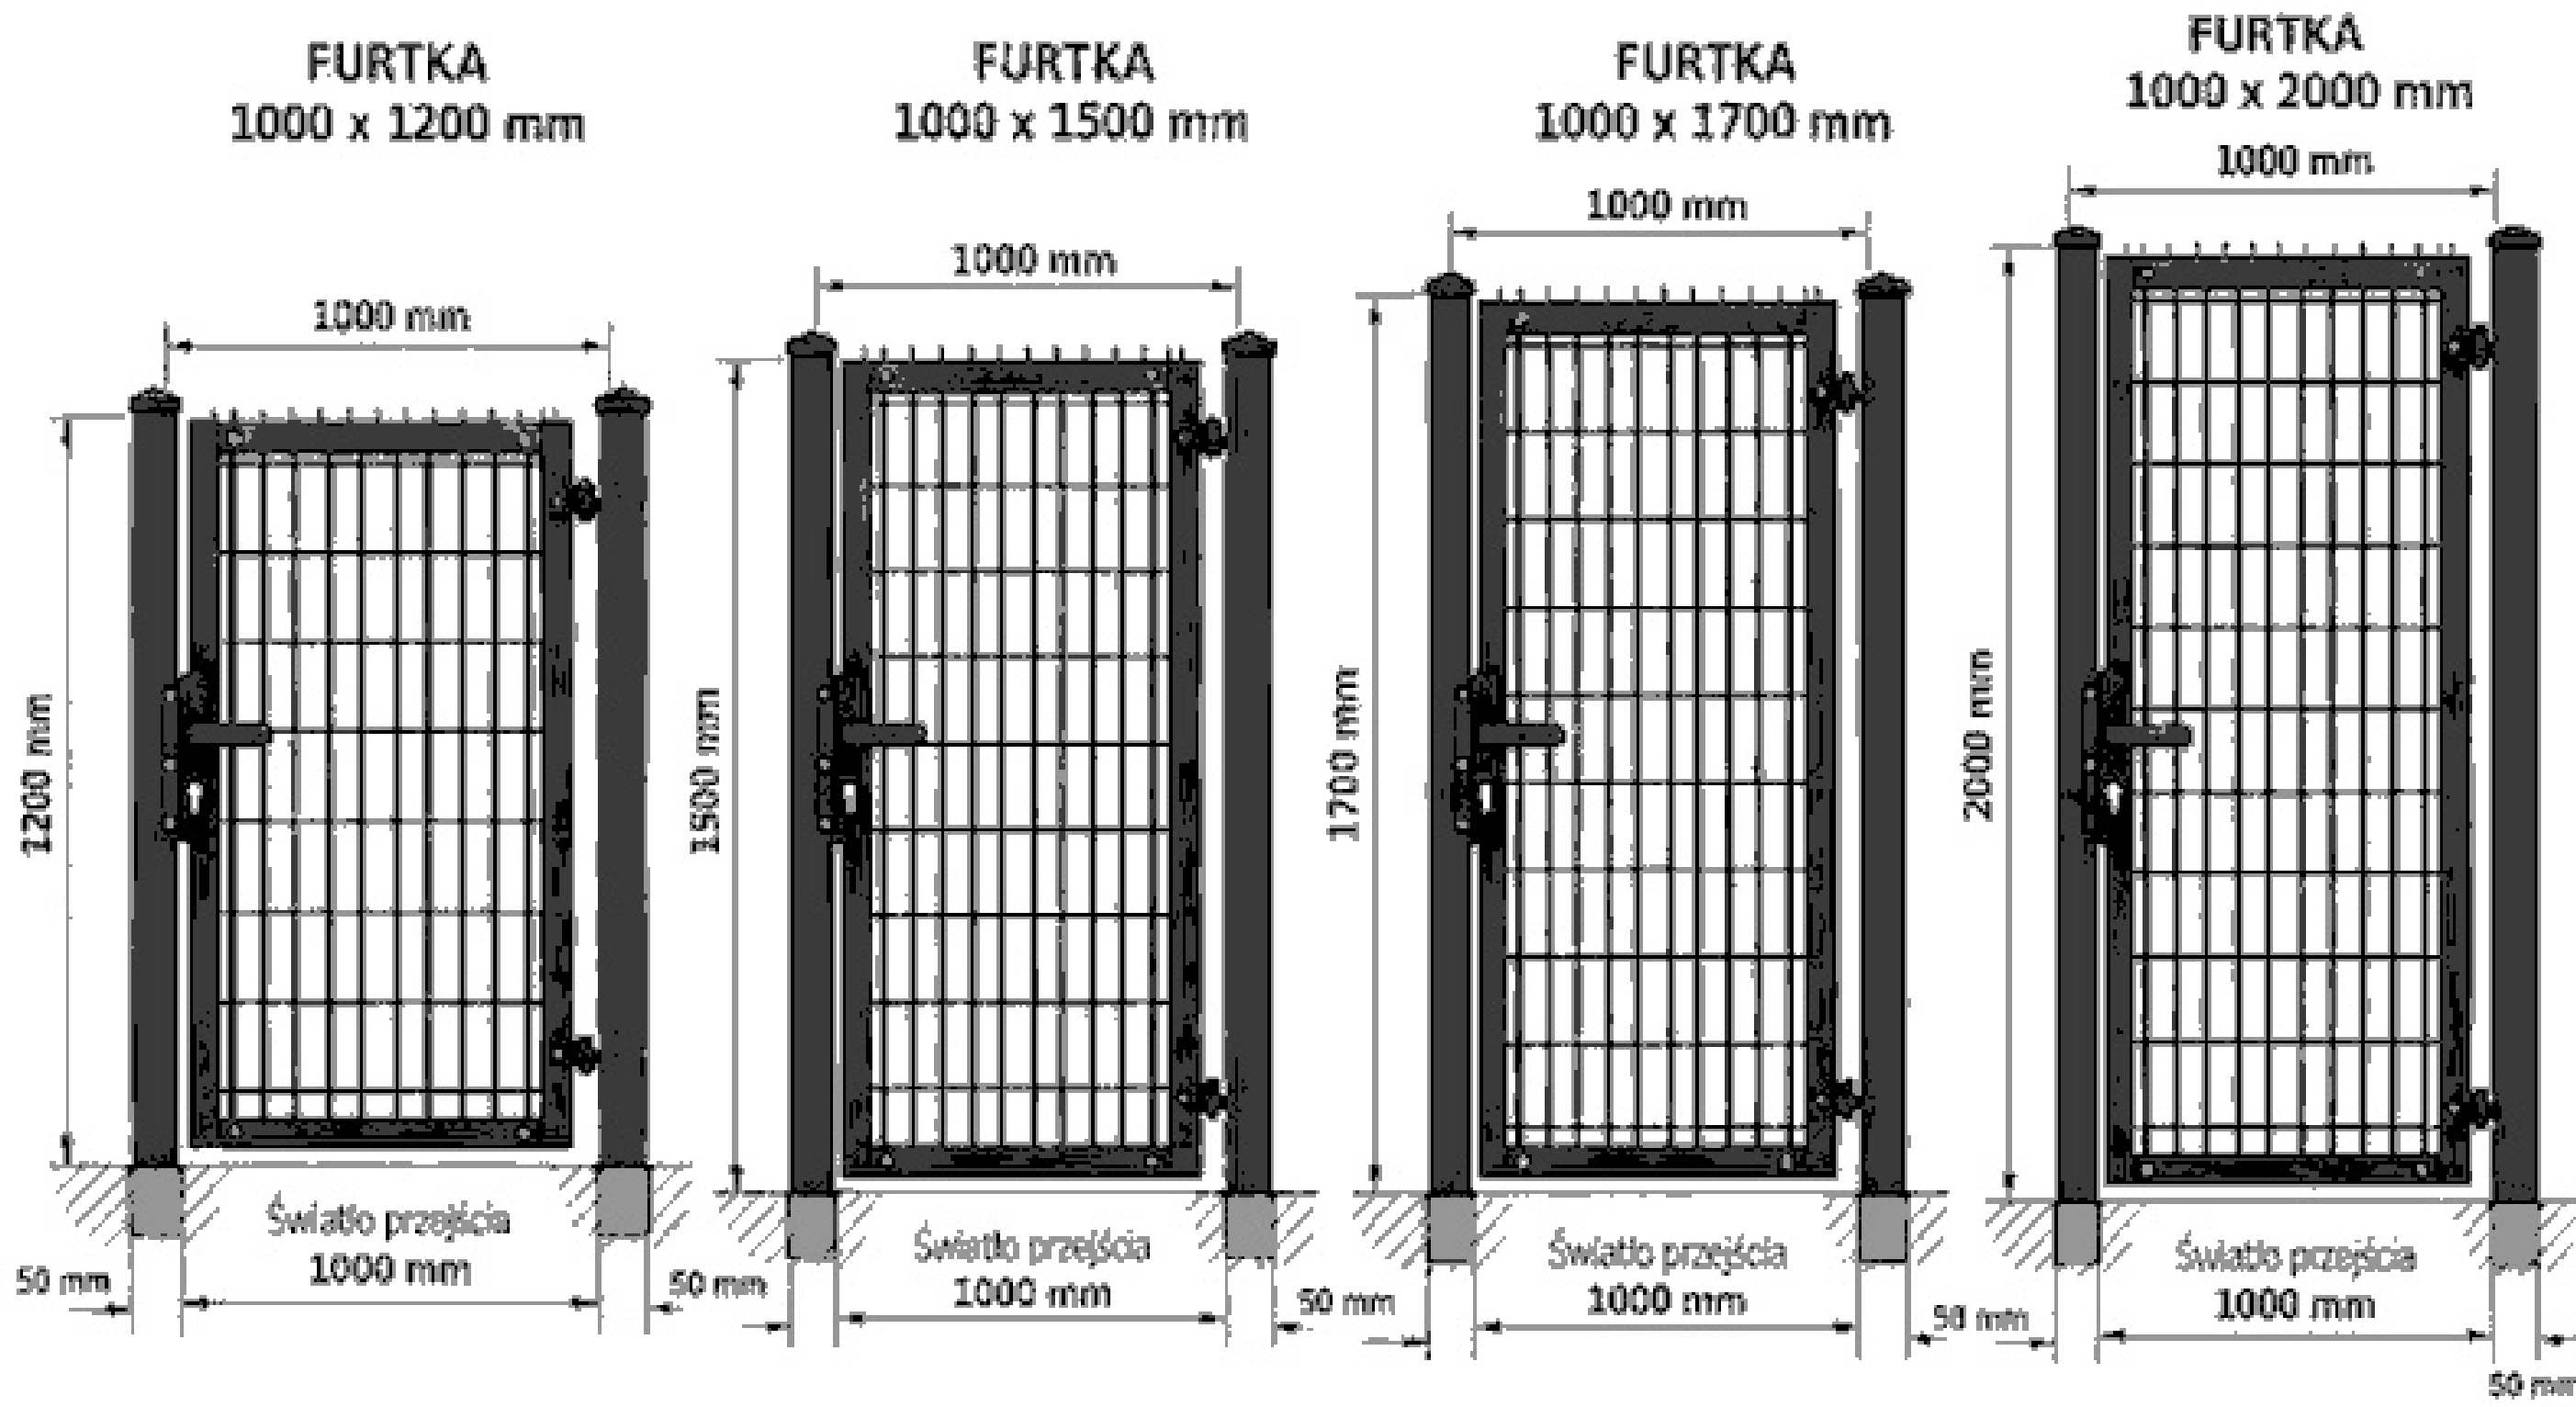